



TEMPLATE


GLASS RAILINGS 514.63-3

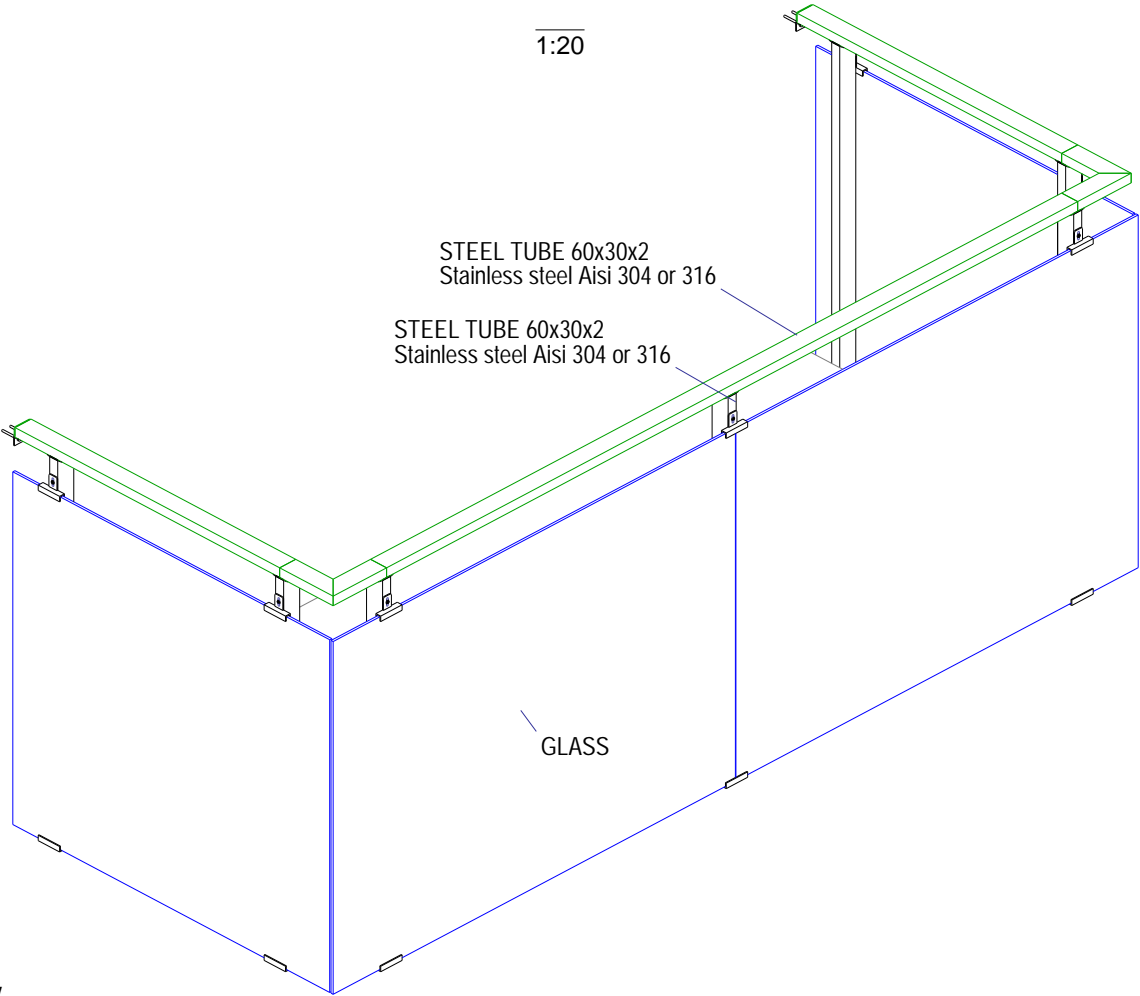


Side view
1:10

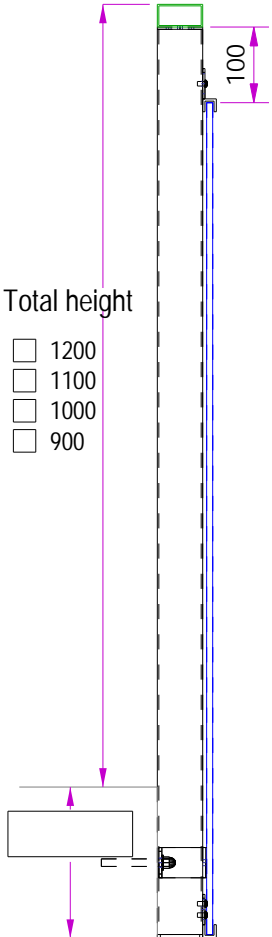

Top view
1:20

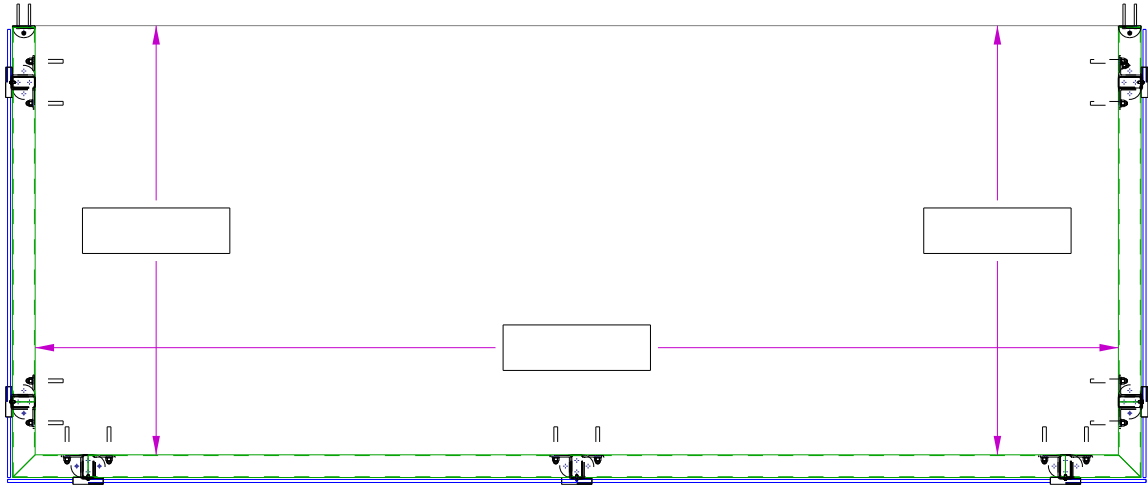


Glass thickness
1:5

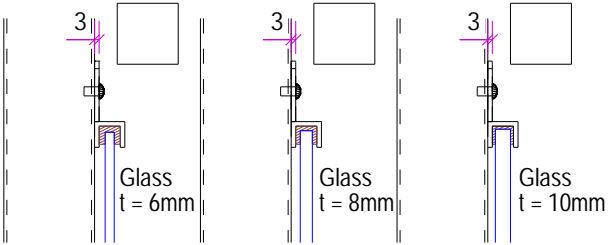

Producer: STABICO OU
 Tallinn, Estonia
 Tel: +372 555 17 989 e-mail: stabico@stabico.ee
 Web: www.stabico.ee

Step 1
1:20

Installing columns

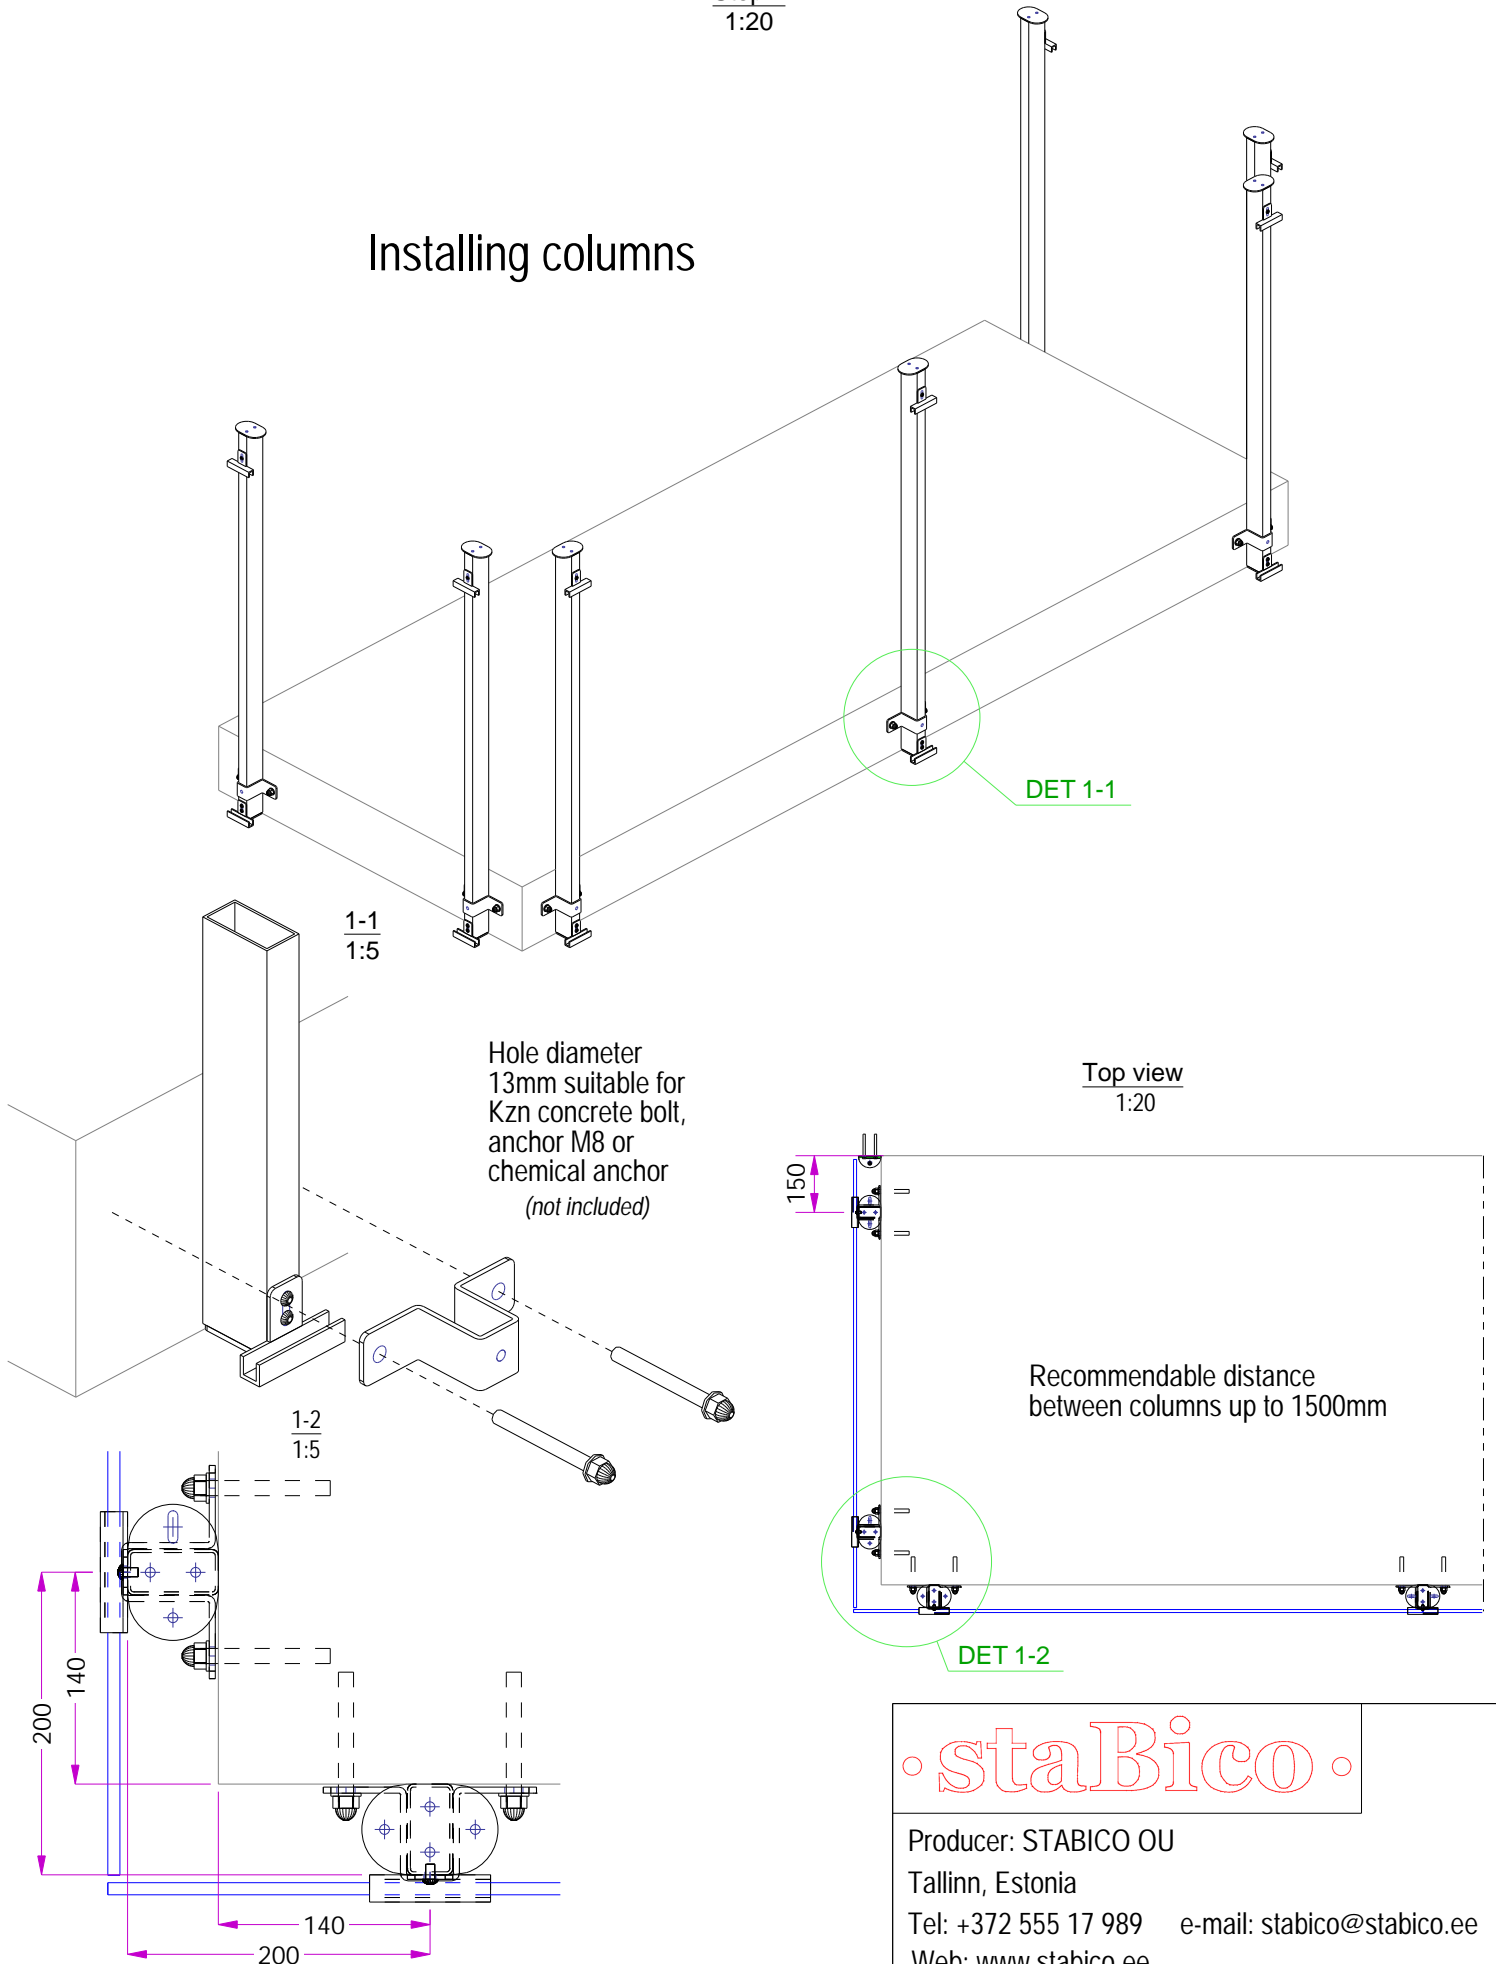

• staBico •

Producer: STABICO OU


Tallinn, Estonia

Tel: +372 555 17 989 e-mail: stabico@stabico.ee

Web: www.stabico.ee

Step 2
1:20


Installing handrails

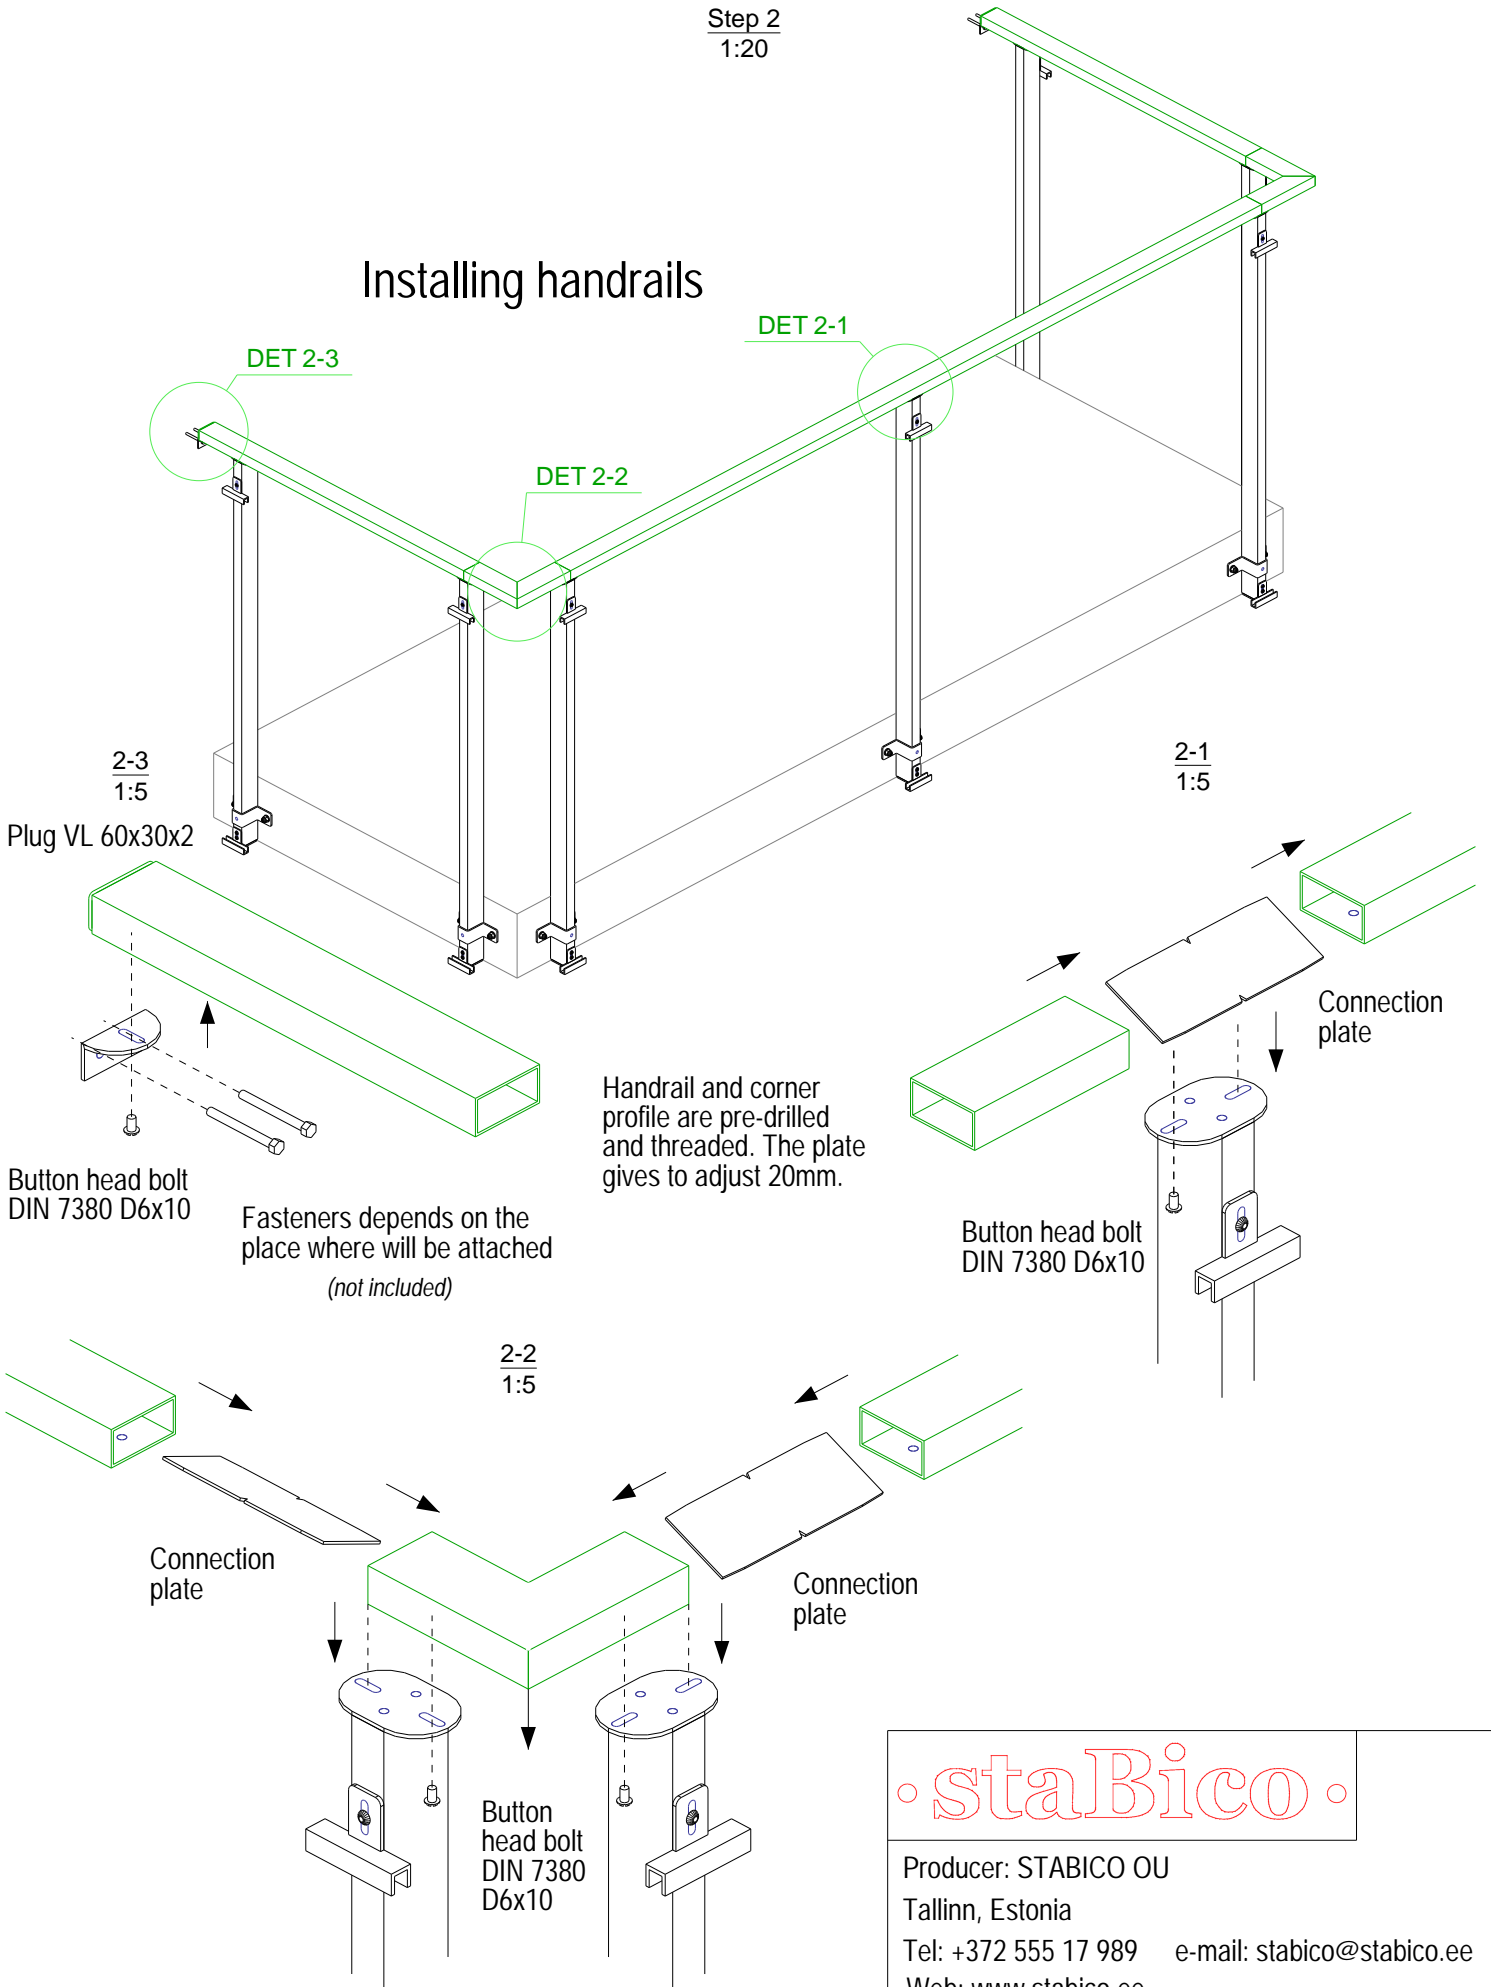


Producer: STABICO OU
Tallinn, Estonia
Tel: +372 555 17 989 e-mail: stabico@stabico.ee
Web: www.stabico.ee

Step 3
1:20


Installing glasses

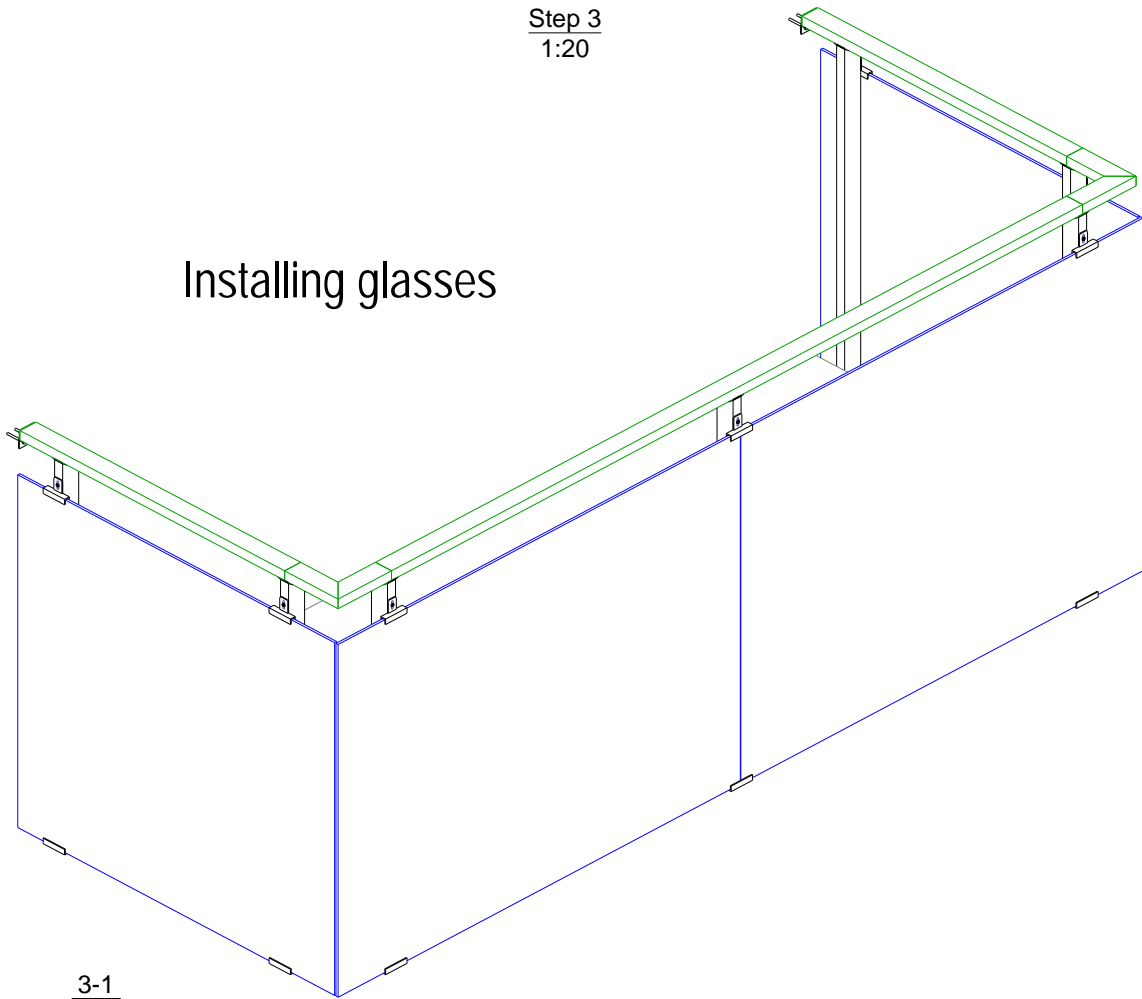


3-1
1:10

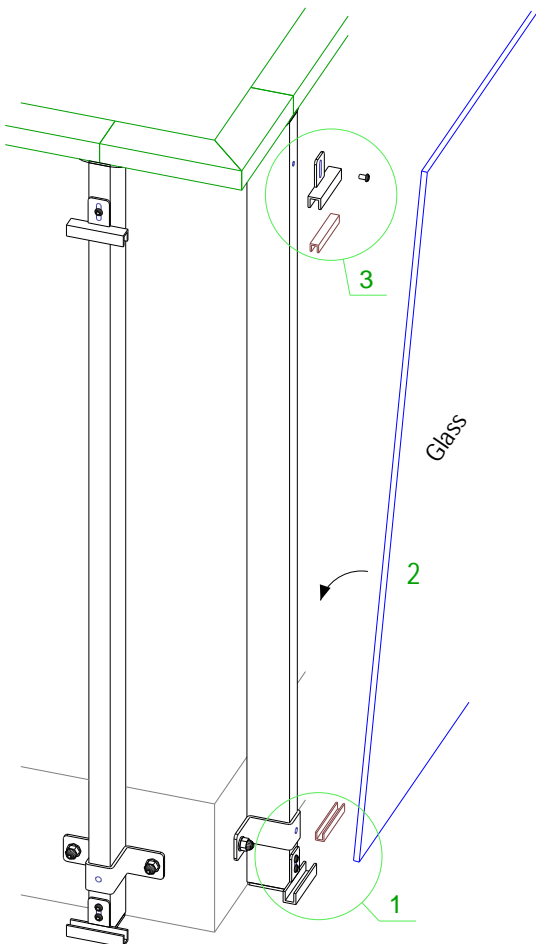

1
1:5

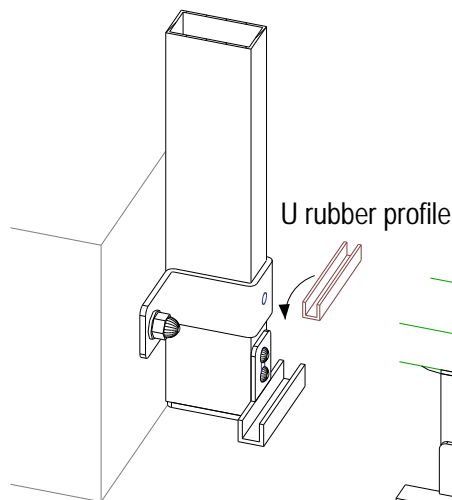

3
1:5

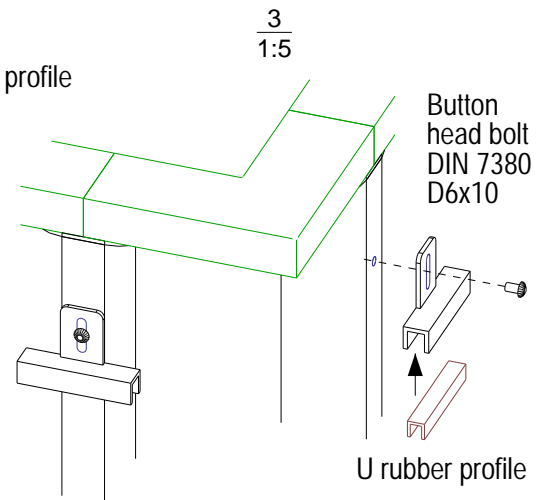

• staBico •

Producer: STABICO OU

Tallinn, Estonia

Tel: +372 555 17 989

e-mail: stabico@stabico.ee

Web: www.stabico.ee