



# TEMPLATE

## ALUMINIUM RAILINGS MP-53.30-3

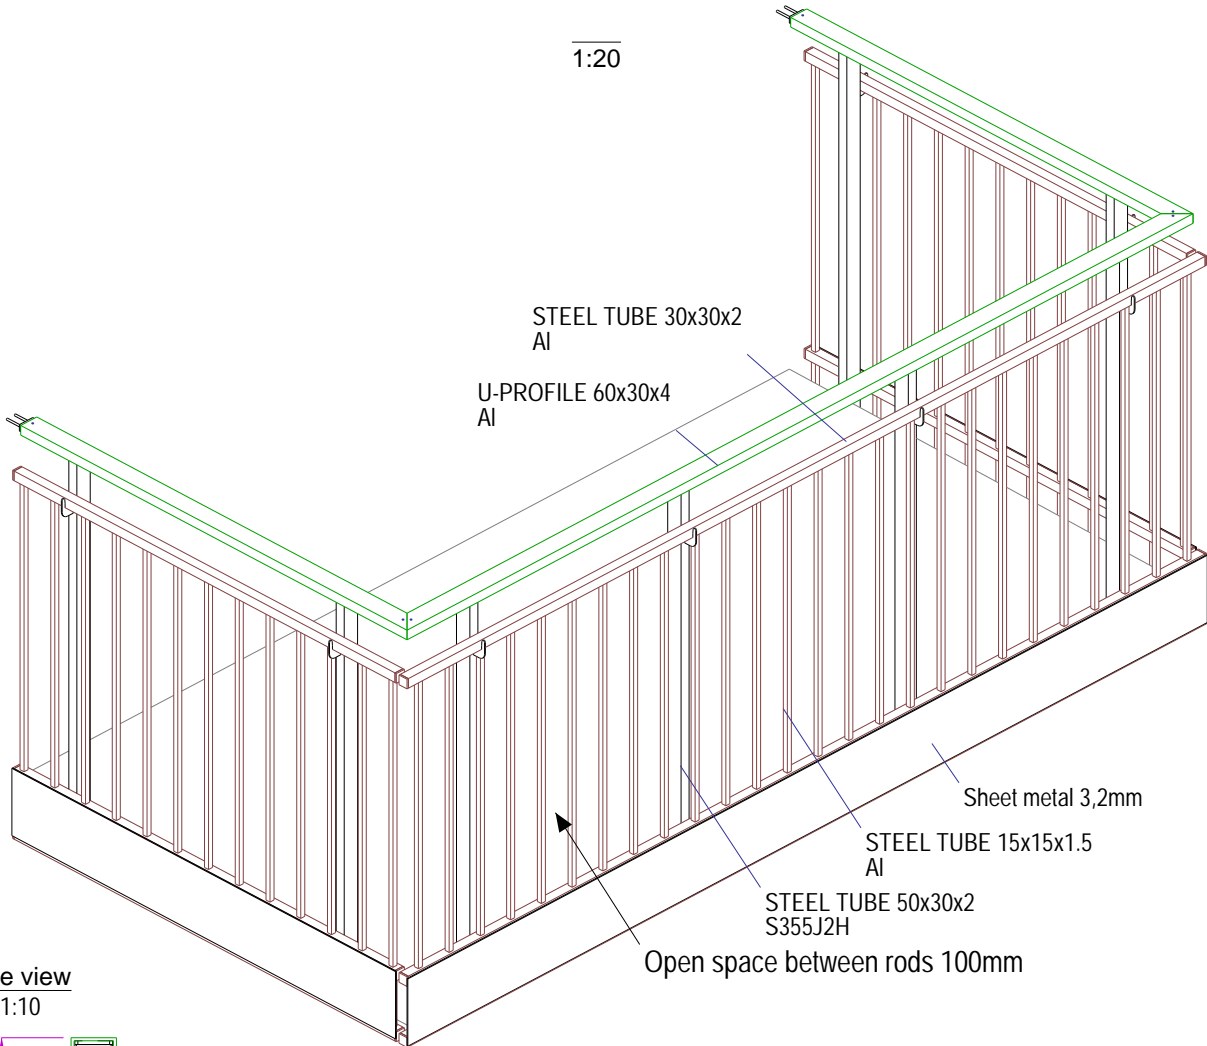

Side view  
1:10


Top view  
1:20

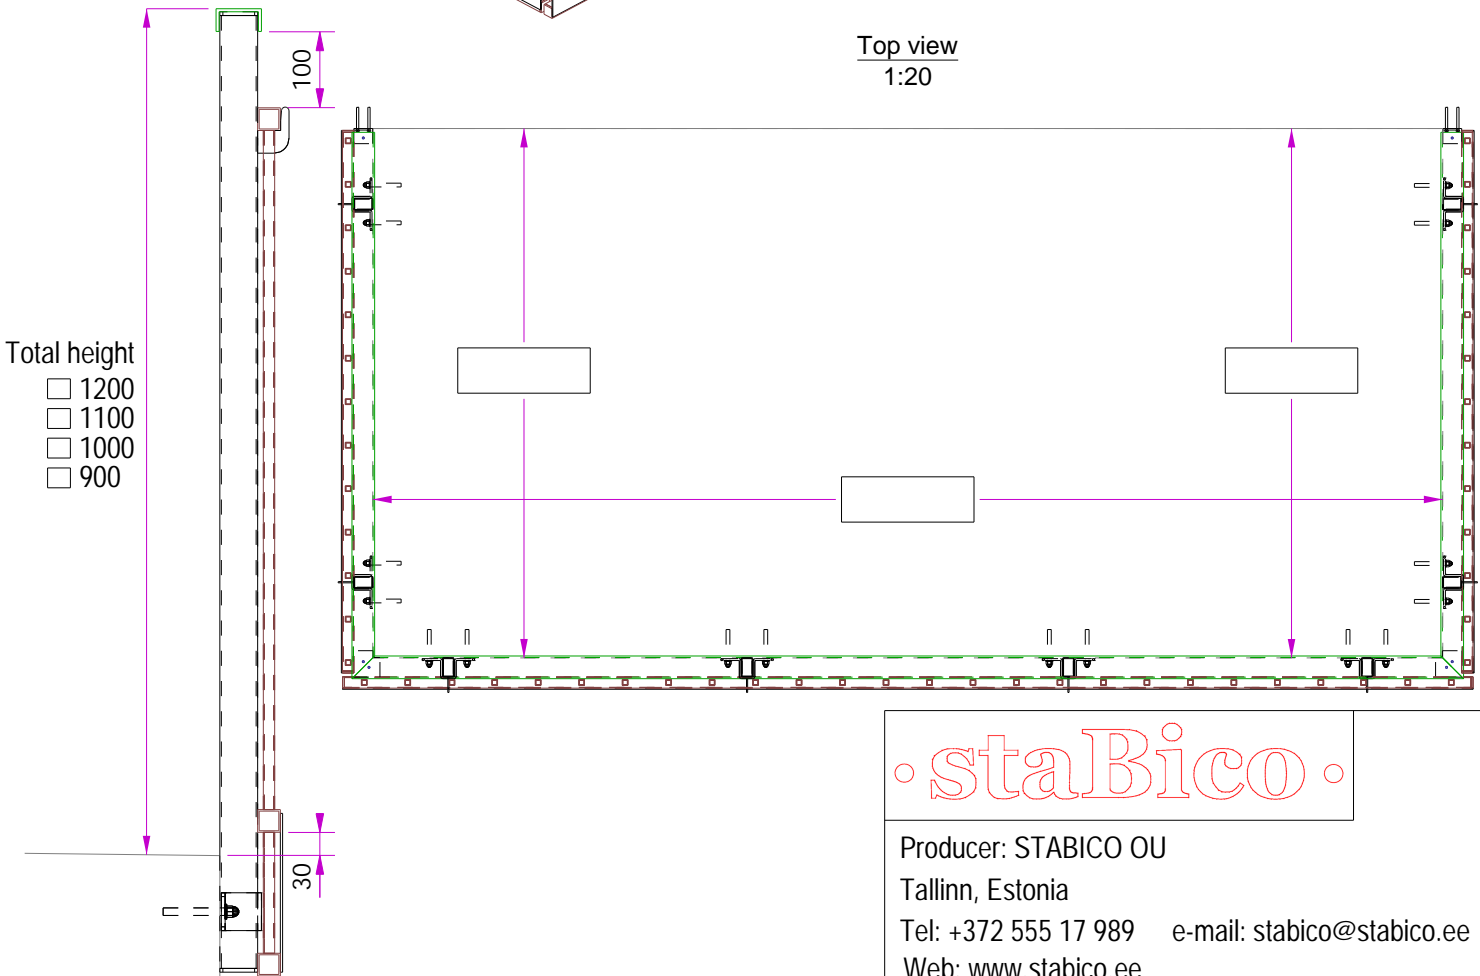


Producer: STABICO OU  
 Tallinn, Estonia  
 Tel: +372 555 17 989 e-mail: stabico@stabico.ee  
 Web: www.stabico.ee

Step 1  
1:20

### Installing columns

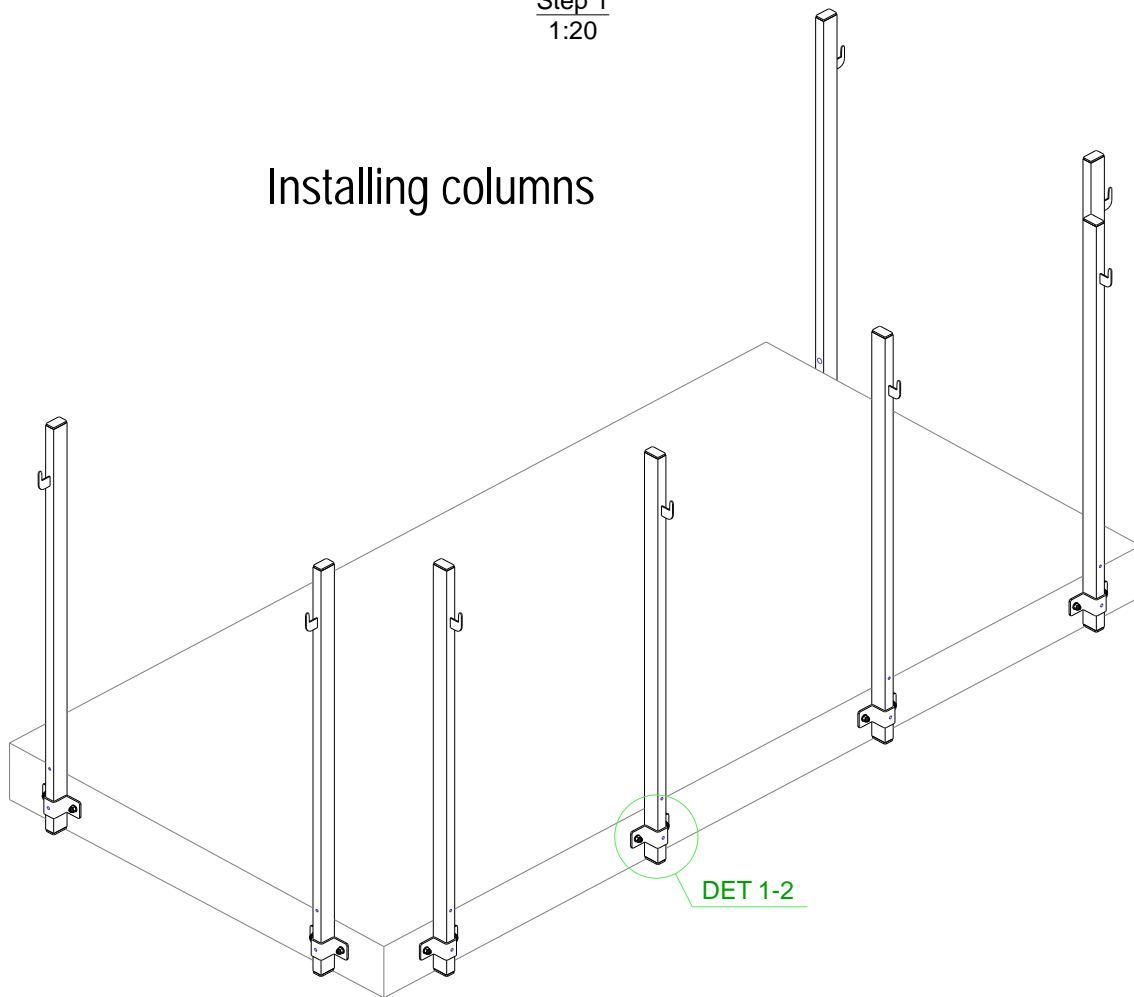

1-2  
1:5

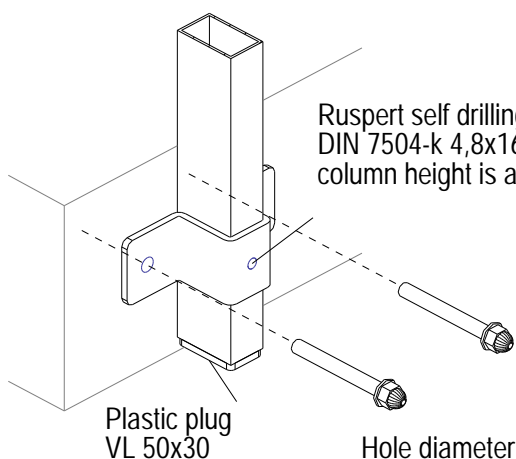


Ruspert self drilling screw  
DIN 7504-k 4,8x16 after the  
column height is adjusted.


Plastic plug  
VL 50x30

Hole diameter 11mm  
suitable for Kzn  
concrete bolt, anchor  
M8 or chemical anchor  
(not included)

Clamp top view  
1:5

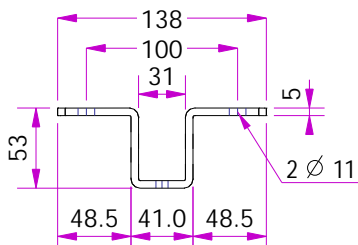

1-1  
1:30

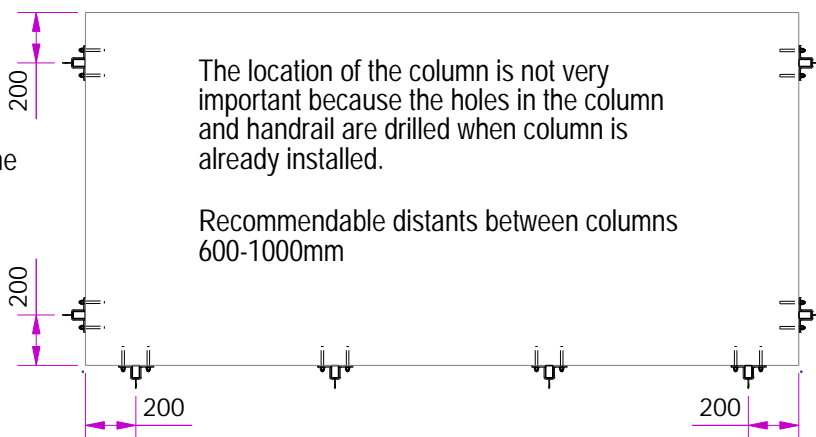

The location of the column is not very  
important because the holes in the column  
and handrail are drilled when column is  
already installed.

Recommendable distants between columns  
600-1000mm

• staBico •

Producer: STABICO OU


Tallinn, Estonia

Tel: +372 555 17 989 e-mail: [stabico@stabico.ee](mailto:stabico@stabico.ee)


Web: [www.stabico.ee](http://www.stabico.ee)

Step 2  
1:20


### Installing handrails

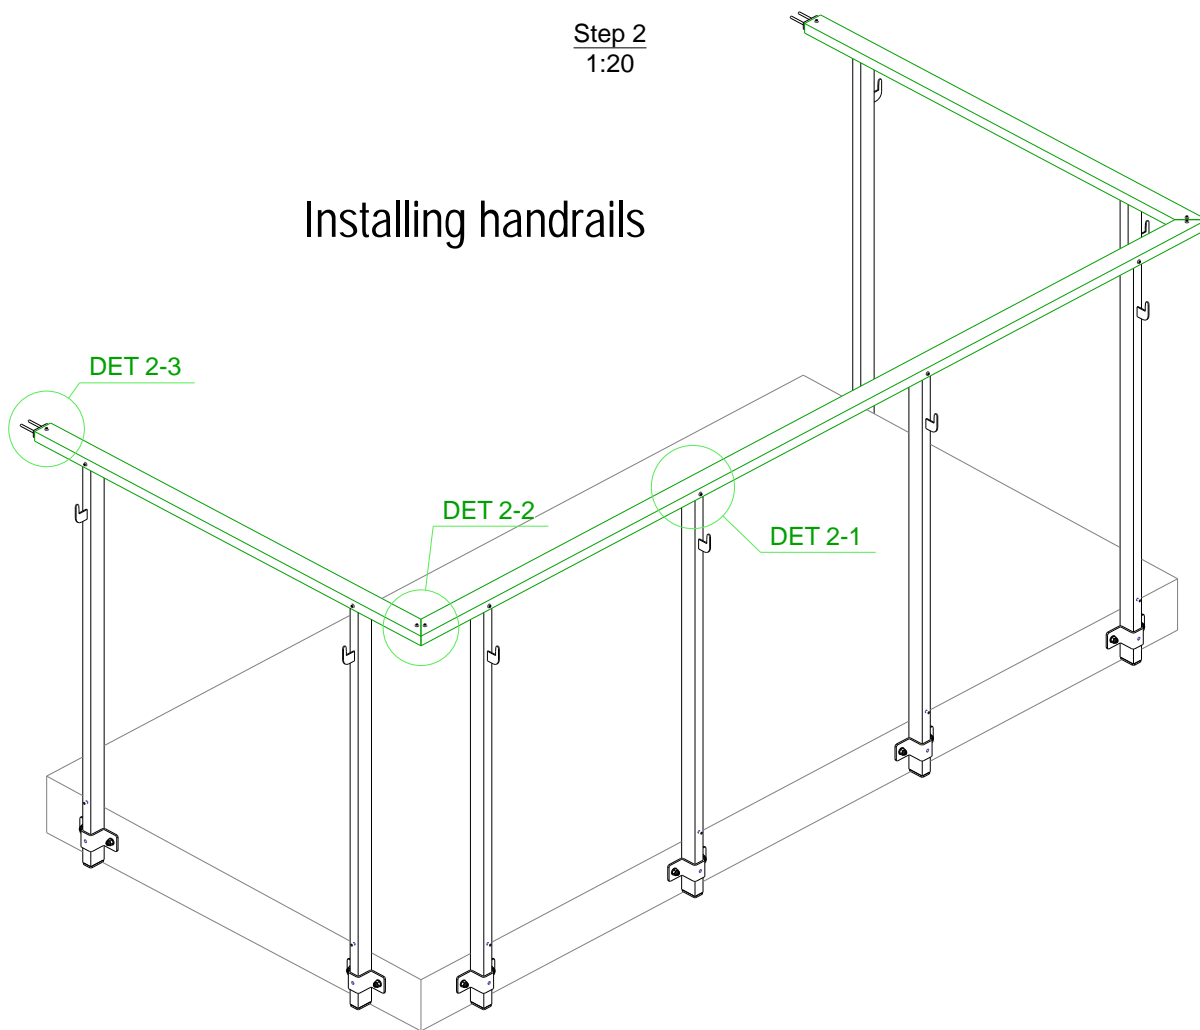


2-1  
1:5

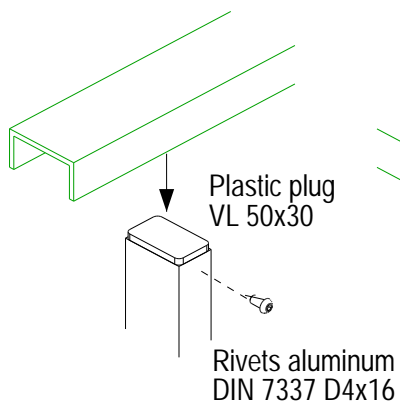


2-2-1  
1:5

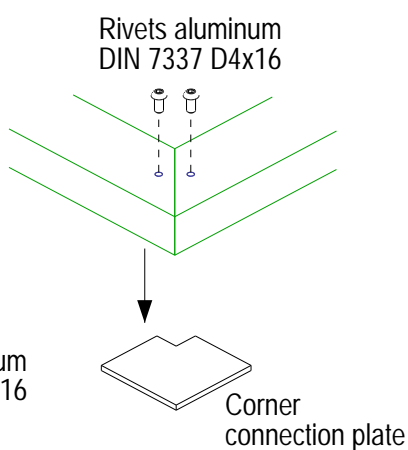

2-2-2  
1:5

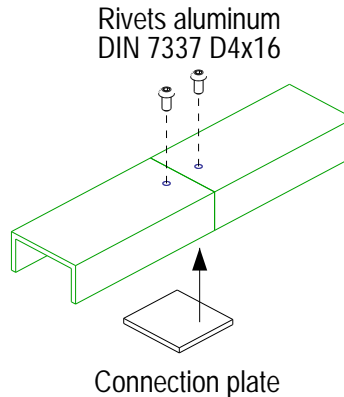

2-3  
1:5

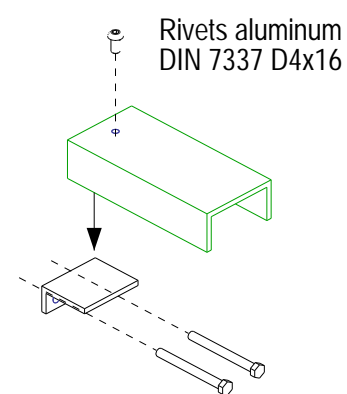

Handrail will be connected to columns with aluminium rivets, these holes are drilled on site after columns are installed

Fasteners depends on the place where will be attached  
(not included)

• staBico •

Producer: STABICO OU


Tallinn, Estonia

Tel: +372 555 17 989 e-mail: [stabico@stabico.ee](mailto:stabico@stabico.ee)

Web: [www.stabico.ee](http://www.stabico.ee)


Step 3  
1:20

### Installing railings

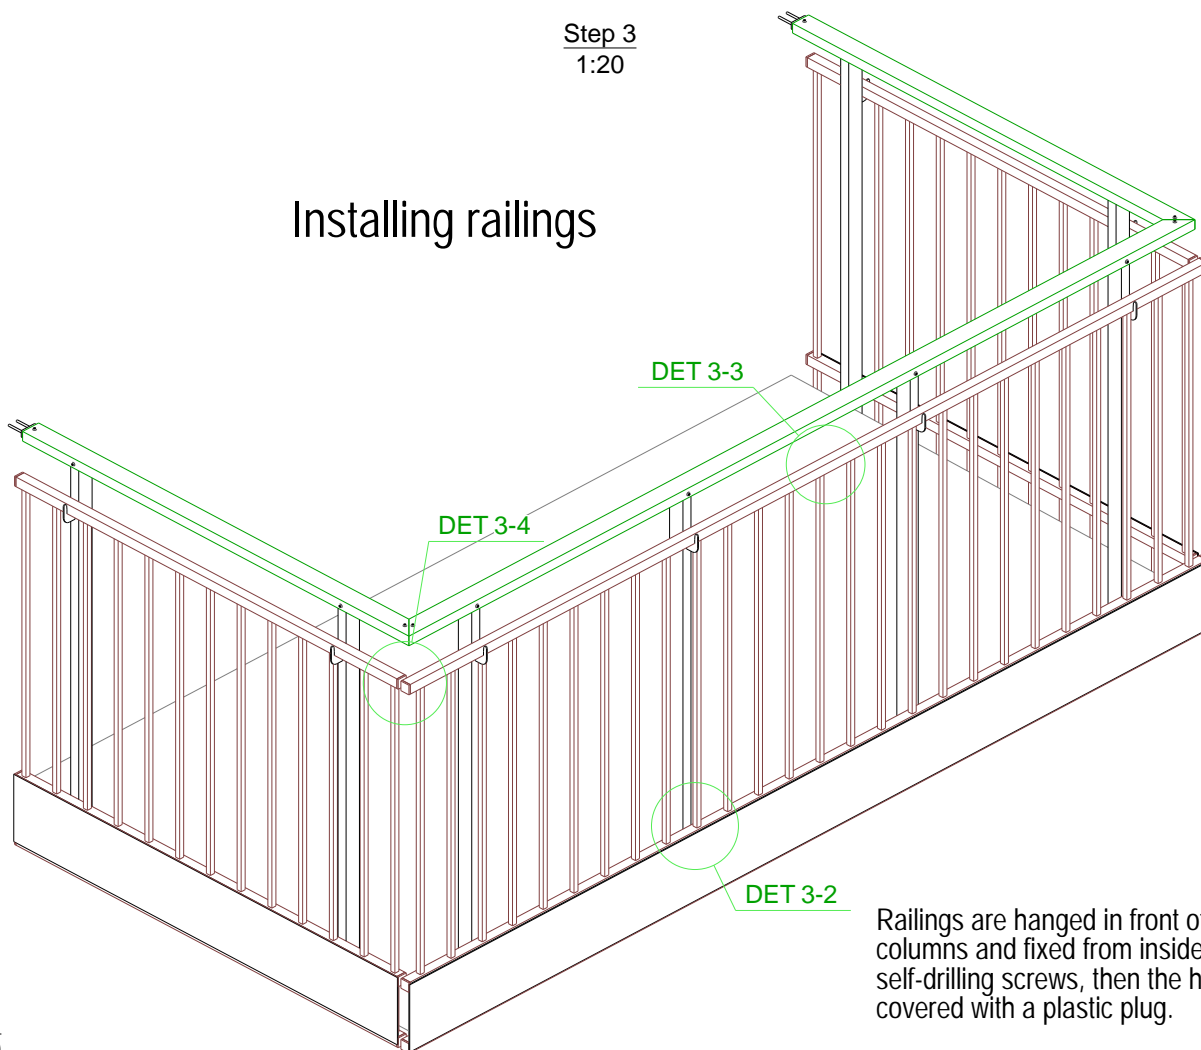


Railings are hung in front of the columns and fixed from inside with self-drilling screws, then the hole is covered with a plastic plug.


3-1  
1:10

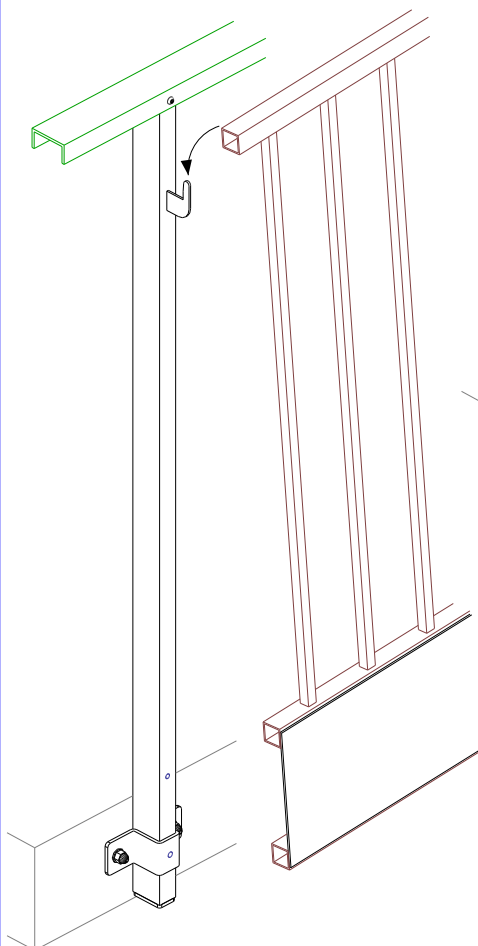


3-2  
1:5

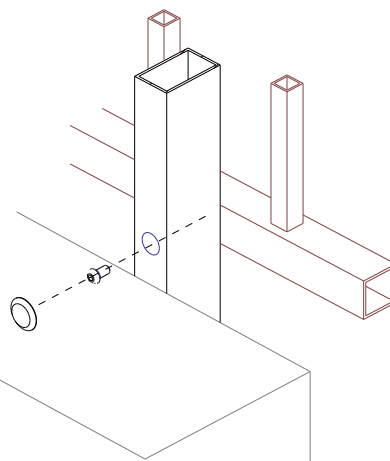


3-3  
1:5

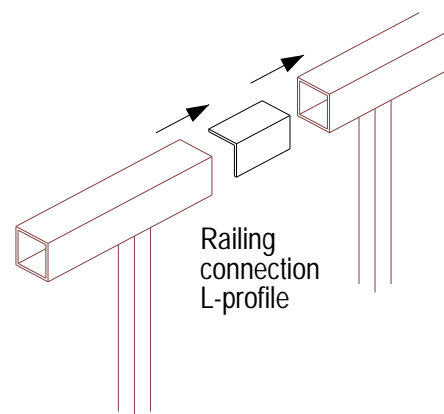

3-4  
1:5

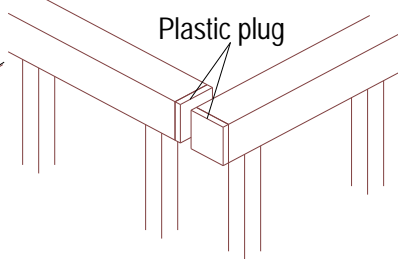

Aluminium profile is fastened with a self-drilling screw Ruspert DIN 7504-k 4,8x16 

• staBico •

Producer: STABICO OU

Tallinn, Estonia

Tel: +372 555 17 989 e-mail: [stabico@stabico.ee](mailto:stabico@stabico.ee)

Web: [www.stabico.ee](http://www.stabico.ee)