




3D view

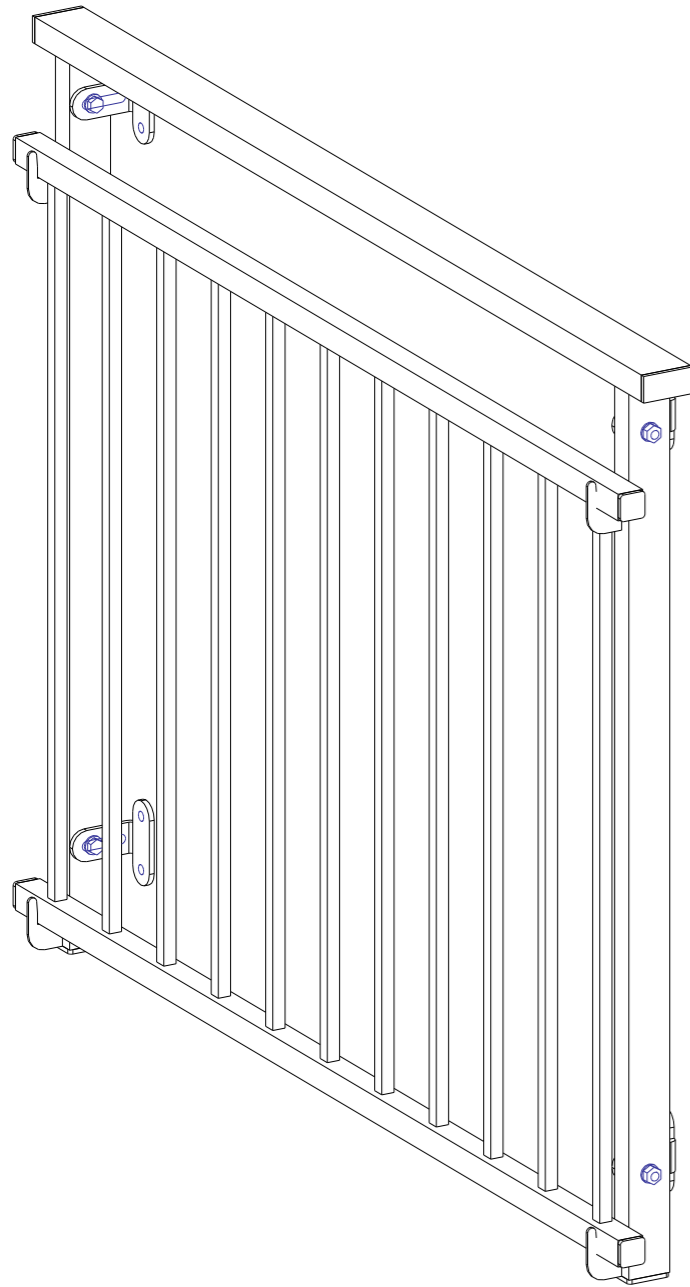

Front view
1:10

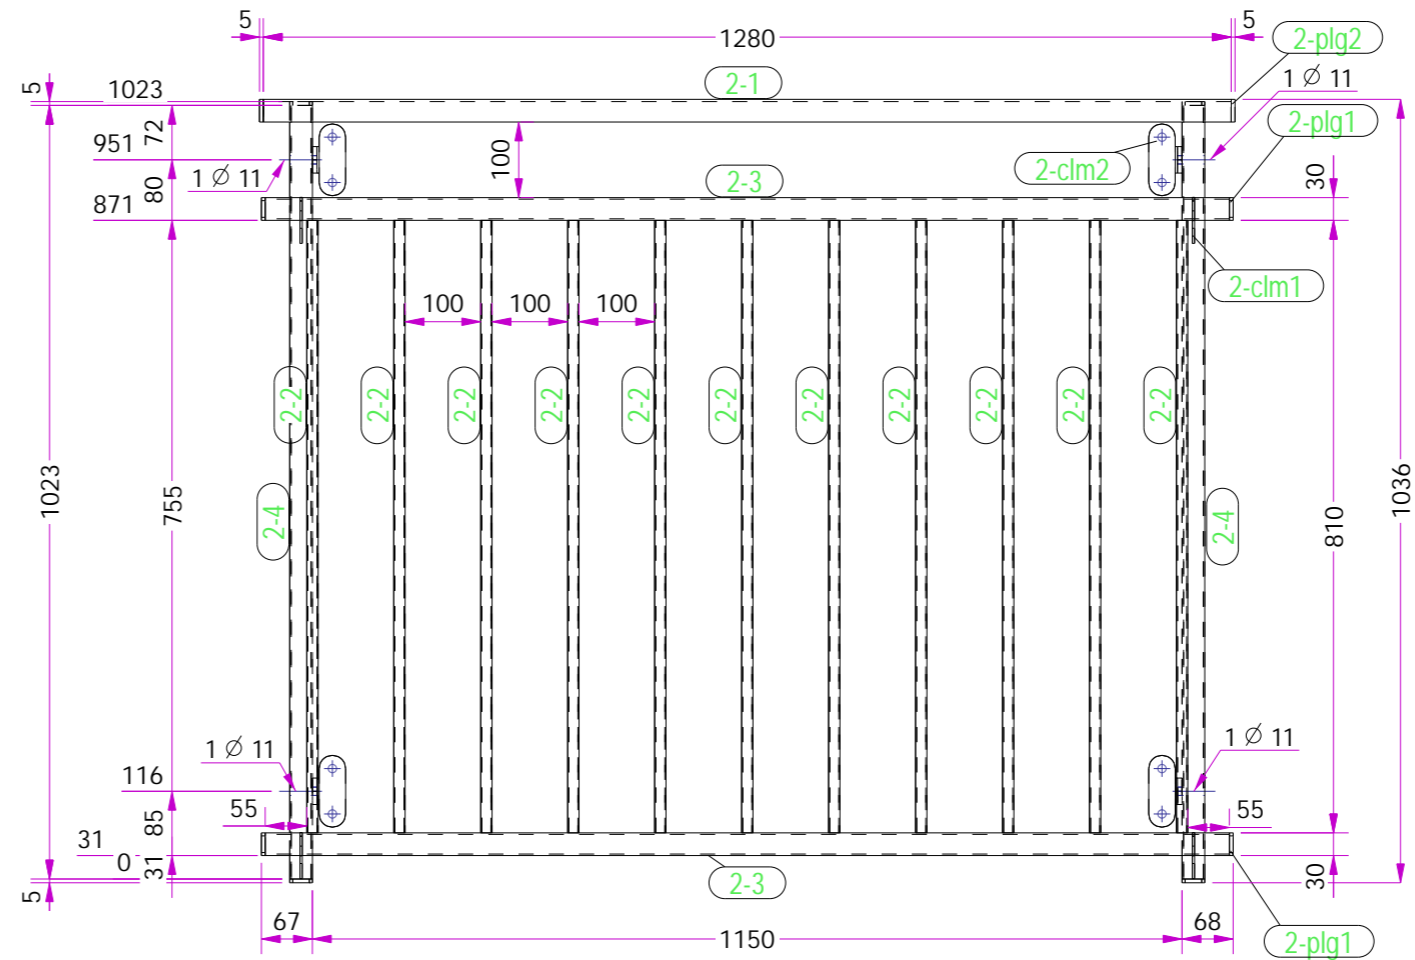

Top view
1:10

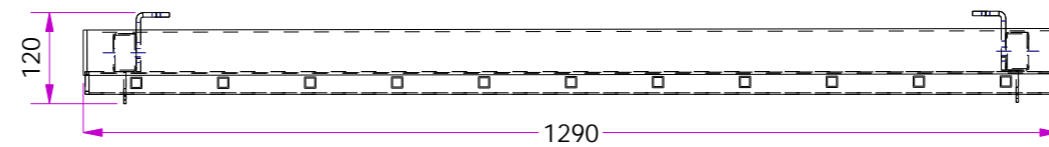

2-R1		RAILING 5		Qty	1
SPECIFICATION					
Position	Profile	Num, pcs	Length, mm	Weight, kg	
2-1	U-PROFILE 60x30x3	1	1280	3.4	
2-2	STEEL TUBE 15x15x1.5	11	810	0.5	
2-3	STEEL TUBE 30x30x2	2	1275	2.2	
2-4	STEEL TUBE 50x30x2	2	1023	2.4	
2-clm1	CLAMP	4	61	0.0	
2-clm2	CLAMP	4	113	0.3	
2-plg1	PLUG 30x30x5	4	30	0.0	
2-plg2	PLUG 60x30x5	2	60	0.1	
2-plg3	PLUG 50x30x5	4	50	0.1	
Total				20.2	

	• staBico •			Material:
				Finishing:
Scale: 1:10	Project name:	Preparation class: (ISO 8501-3) P2	Welding: a4	
Qty:	Product name: RAILING 5	Building class: (ISO 1090) EXC 2	Geom. tolerance: -	
Project No:	Drawing name: ASSEMBLY DRAWING	Quality class: (ISO 5817) C	Lin. tolerance: A	
Constructor: ROMAN KUZMENKO	Date: 15.02.2018	Client:	Deadline:	
Checked:	Date:			Page: 1 (A3)