




3D view

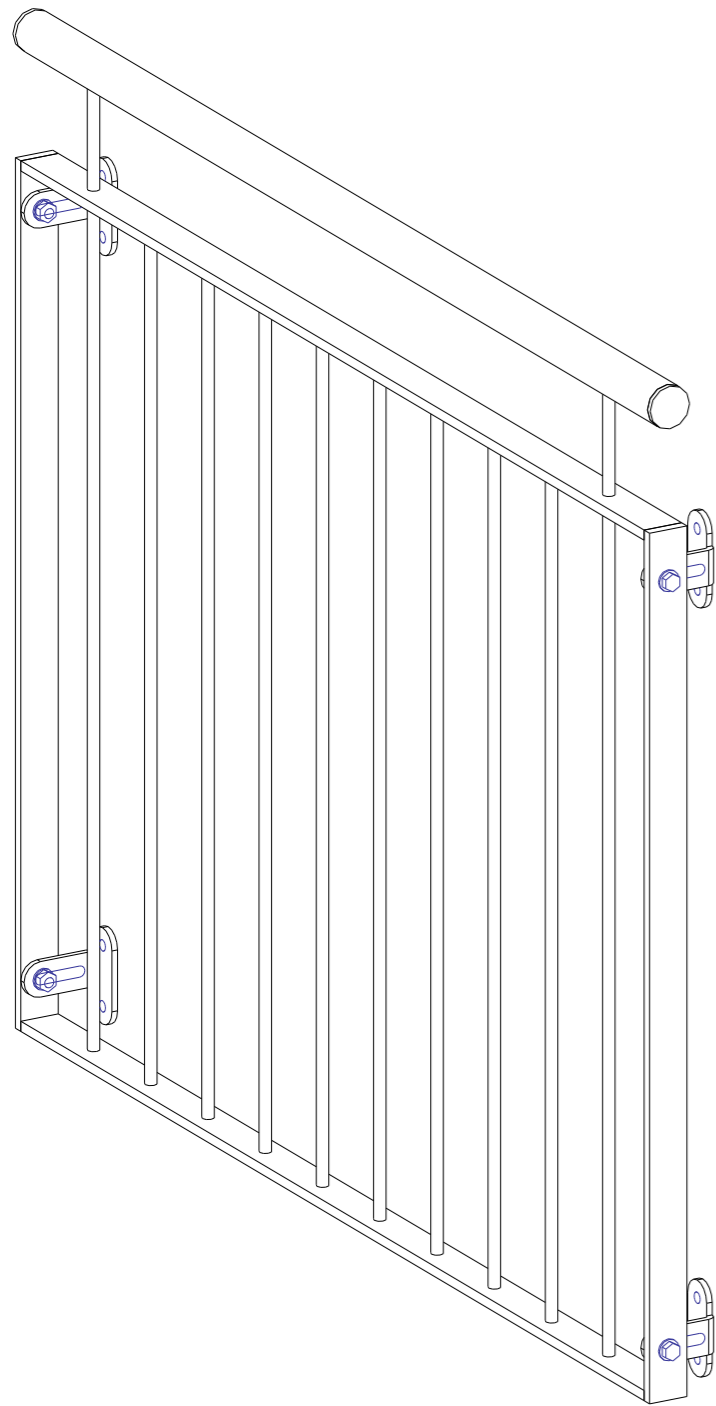

Front view  
1:10

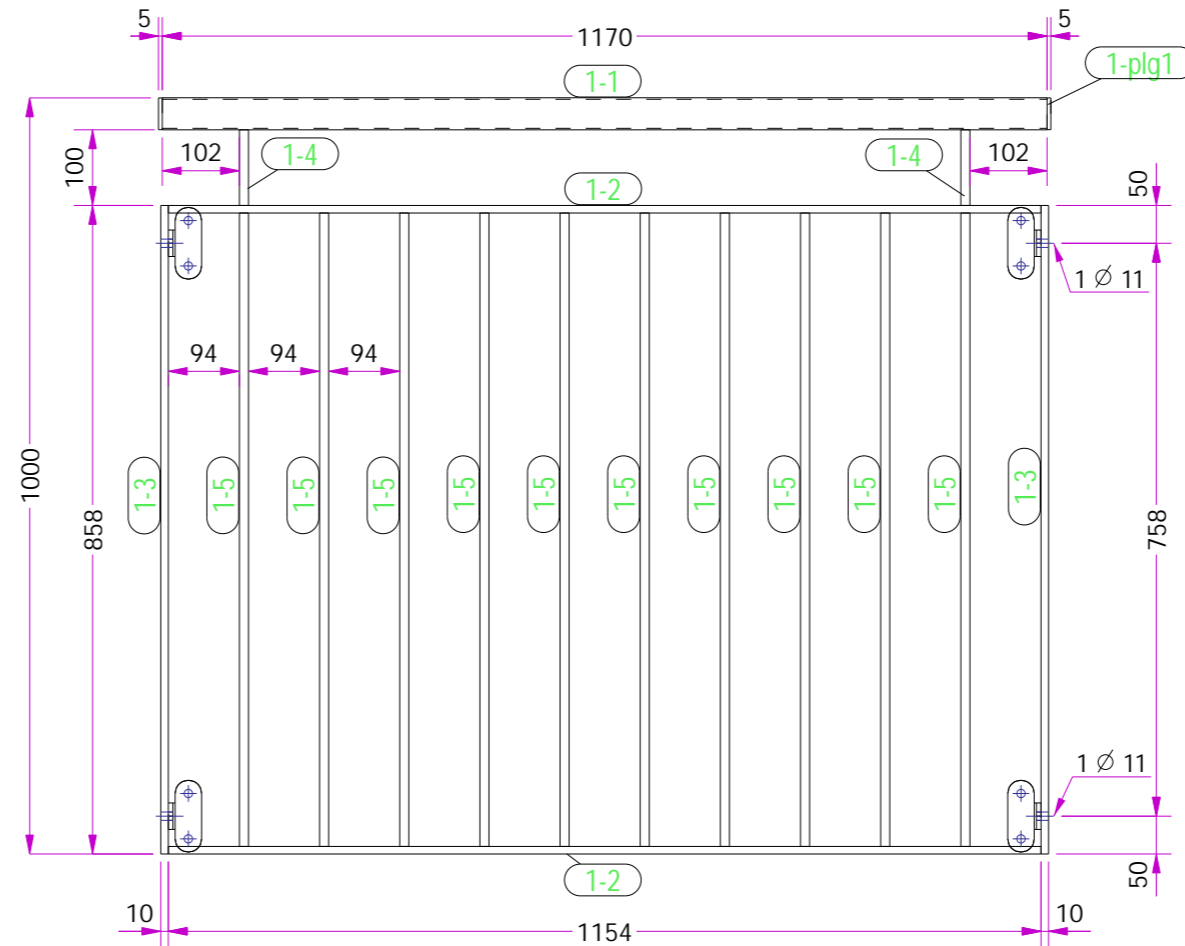

Top view  
1:10

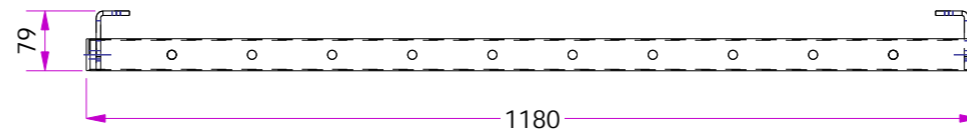

1-R1		RAILING 9		Qty	1
SPECIFICATION					
Position	Profile	Num,pcs	Length,mm	Weight,kg	
1-1	ROUND TUBE D42.4x2	1	1170	2.3	
1-2	STEEL PLATE 40x10	2	1154	3.6	
1-3	STEEL PLATE 40x10	2	858	2.7	
1-4	STEEL ROUND D12	2	100	0.1	
1-5	STEEL ROUND D12	10	838	0.7	
1-clm1	CLAMP	4	113	0.3	
1-plg1	PLUG 42x5	2	5	0.1	
Total				23.0	

		• staBico •		Material:	
				Finishing:	
Scale: 1:10	Project name:	Preparation class: (ISO 8501-3)	P2	Welding:	a4
Qty:	Product name: RAILING 9	Building class: (ISO 1090)	EXC 2	Geom. tolerance:	-
Project No:	Drawing name: ASSEMBLY DRAWING	Quality class: (ISO 5817)	C	Lin. tolerance:	A
Constructor: ROMAN KUZMENKO	Date: 15.02.2018	Client:	Deadline:		
Checked:	Date:	Page:		1 (A3)	