


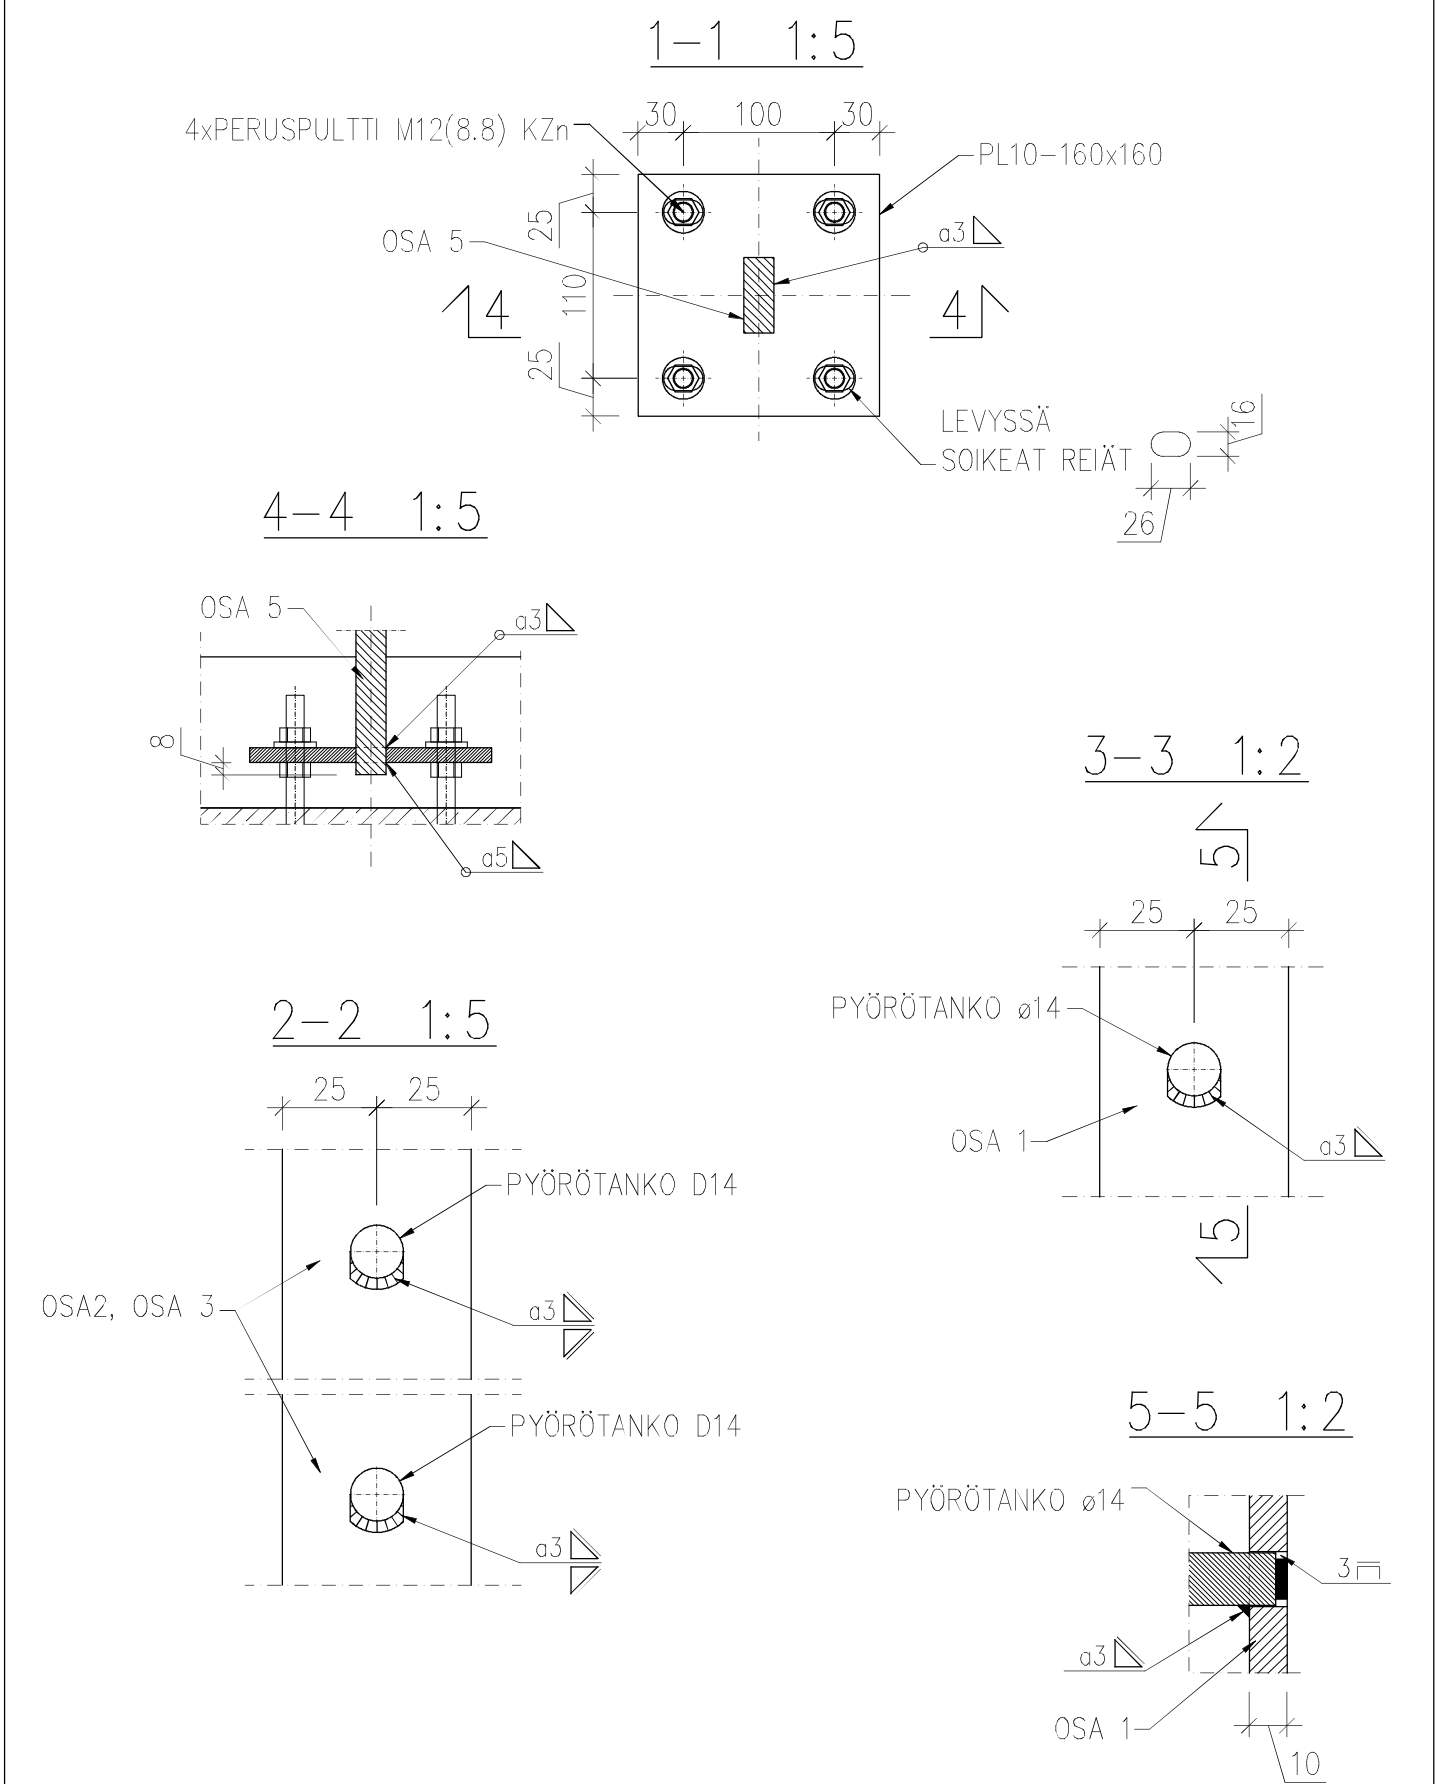

AITAMODULI 1210x1300mm -62kg - 82 kpl
AITATOLPPA 50x20x1178mm -12kg - 83 kpl



